


-2-

SCALA 1:50

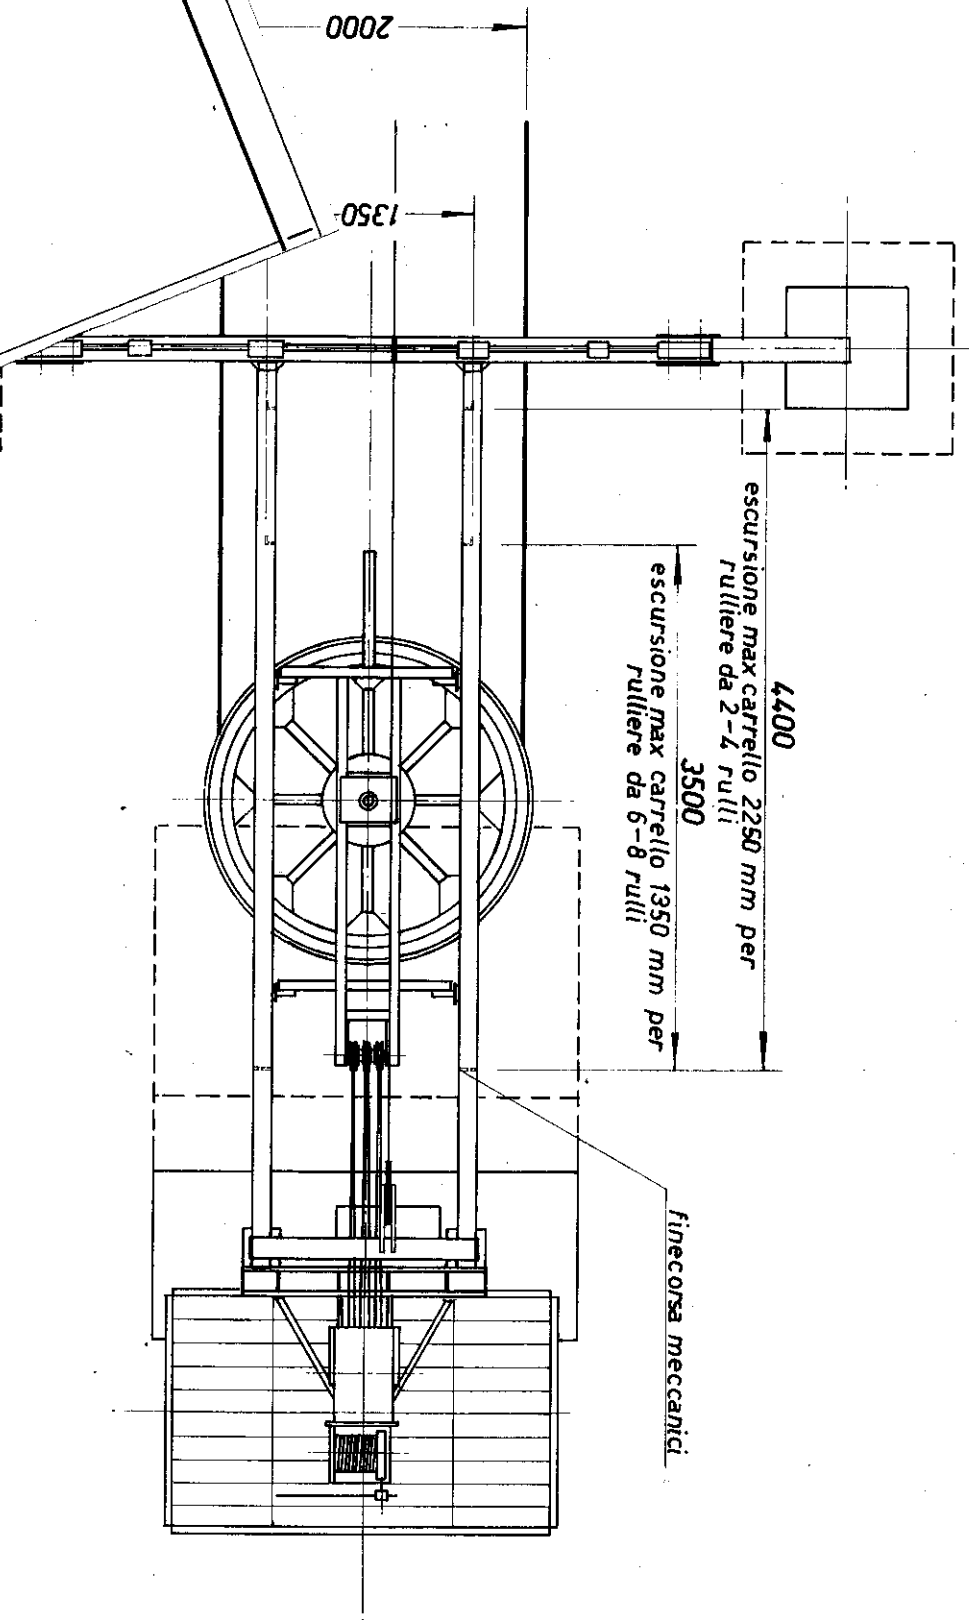

-3-

SCALA 1:50